


**THIS DRAWING REPRESENTS DESIGN INTENT AND CONCEPT.**

THE DESIGNER AND ASSISTANT DESIGNERS ARE RESPONSIBLE FOR VISUAL ASPECTS OF THE VENUE LIGHTING RIG ONLY, AND ALL SPECIFICATIONS PROVIDED RELATE SOLELY TO THE APPEARANCE OF THE LIGHTING AND NOT TO MATTERS OF ELECTRICAL OR STRUCTURAL SOUNDNESS AND/OR SAFETY. THE IMPLEMENTATION OF THIS DESIGN MUST COMPLY WITH THE MOST STRINGENT APPLICABLE SAFETY AND FIRE CODES. THE DESIGNER IS NOT QUALIFIED TO DETERMINE ELECTRICAL OR STRUCTURAL APPROPRIATENESS OF THE DESIGN AND WILL NOT ASSUME RESPONSIBILITY FOR DAMAGES RESULTING THROUGH IMPROPER ENGINEERING AND/OR IMPLEMENTATION IN THE HANDLING OF THE ELEMENTS OF THE LIGHTING DESIGN. THE DESIGNER AGREES TO MAKE PROMPT CORRECTING ALTERATIONS TO ANY SPECIFICATION FOUND TO BE INCOMPATIBLE WITH PROPER SAFETY PRECAUTIONS.

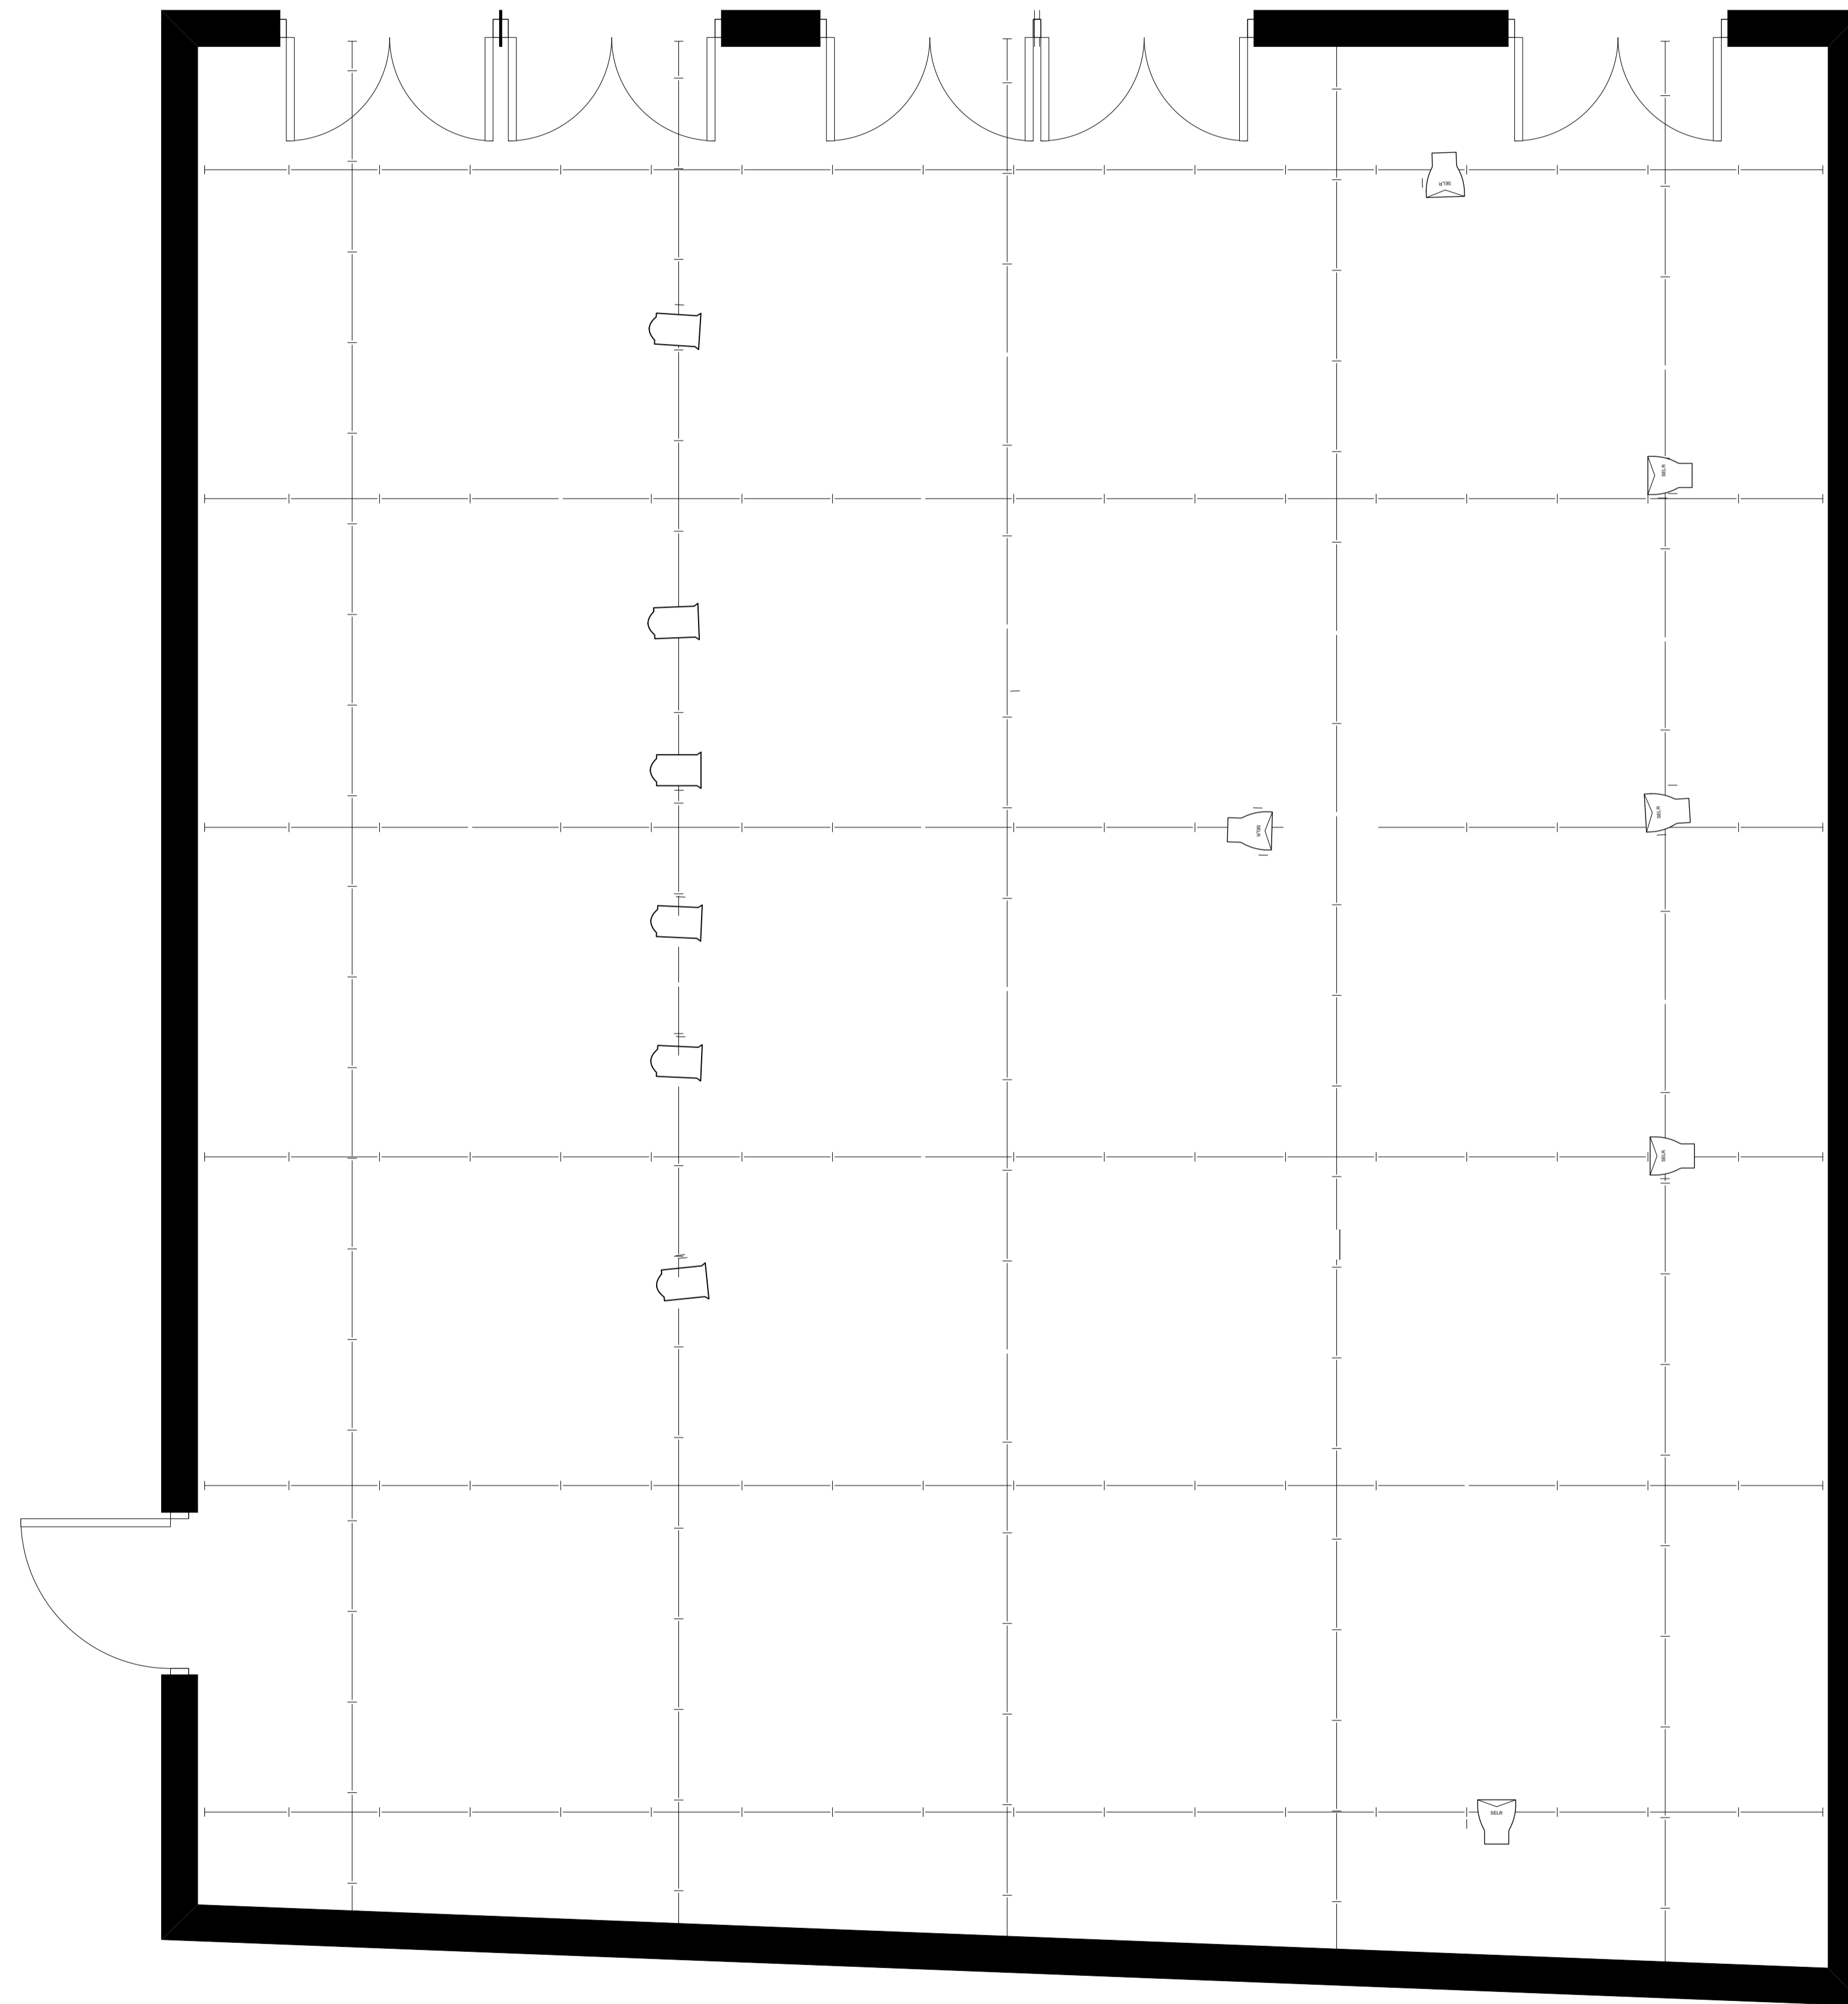

**Symbol Key**

	ETC D40 Lustr SELR45 LED	6
	Selecon Acclaim Fresnel	6



Thank you for working with our team!  
We hope to see you again soon.

Theatre Peckham is an award-winning cultural venue for artistic excellence and social change. Through the power of theatre, we illuminate young voices, provide skills and opportunities, and platform excellent creatives who are locally focused with a national and international reach.

<b>Venue:</b> Studio 1	
<b>Sheet Title:</b> Generic Rig - Plan	
<b>Drawn by:</b> IM	
<b>Original Draft:</b> CHARCOALBLUE	
<b>Date:</b> 01 / 01 / 2022	<b>Revision:</b> 01
<b>Scale:</b> 1:25 @ A1 <small>Plan drawn from reference.</small>	<b>Units:</b> mm